

ASSN FOR PUBLIC POLICY ANALYSIS & MGMT - FALL RESEARCH CONF

11/09/23 - 11/11/23

HYATT REGENCY ATLANTA - GRAND HALL WEST - ATLANTA, GA

REVISION

Date: 4/27/2023
By: Wilfred Wallen


BOOTH COUNT

Inventory as of 04/27/2023

Dimension	Size	Qty	SqFt
10'x10'	100	28	2,800
10'x20'	200	3	600
Totals:		31	3,400

BLDG. LEGEND:

GRAND HALL WEST

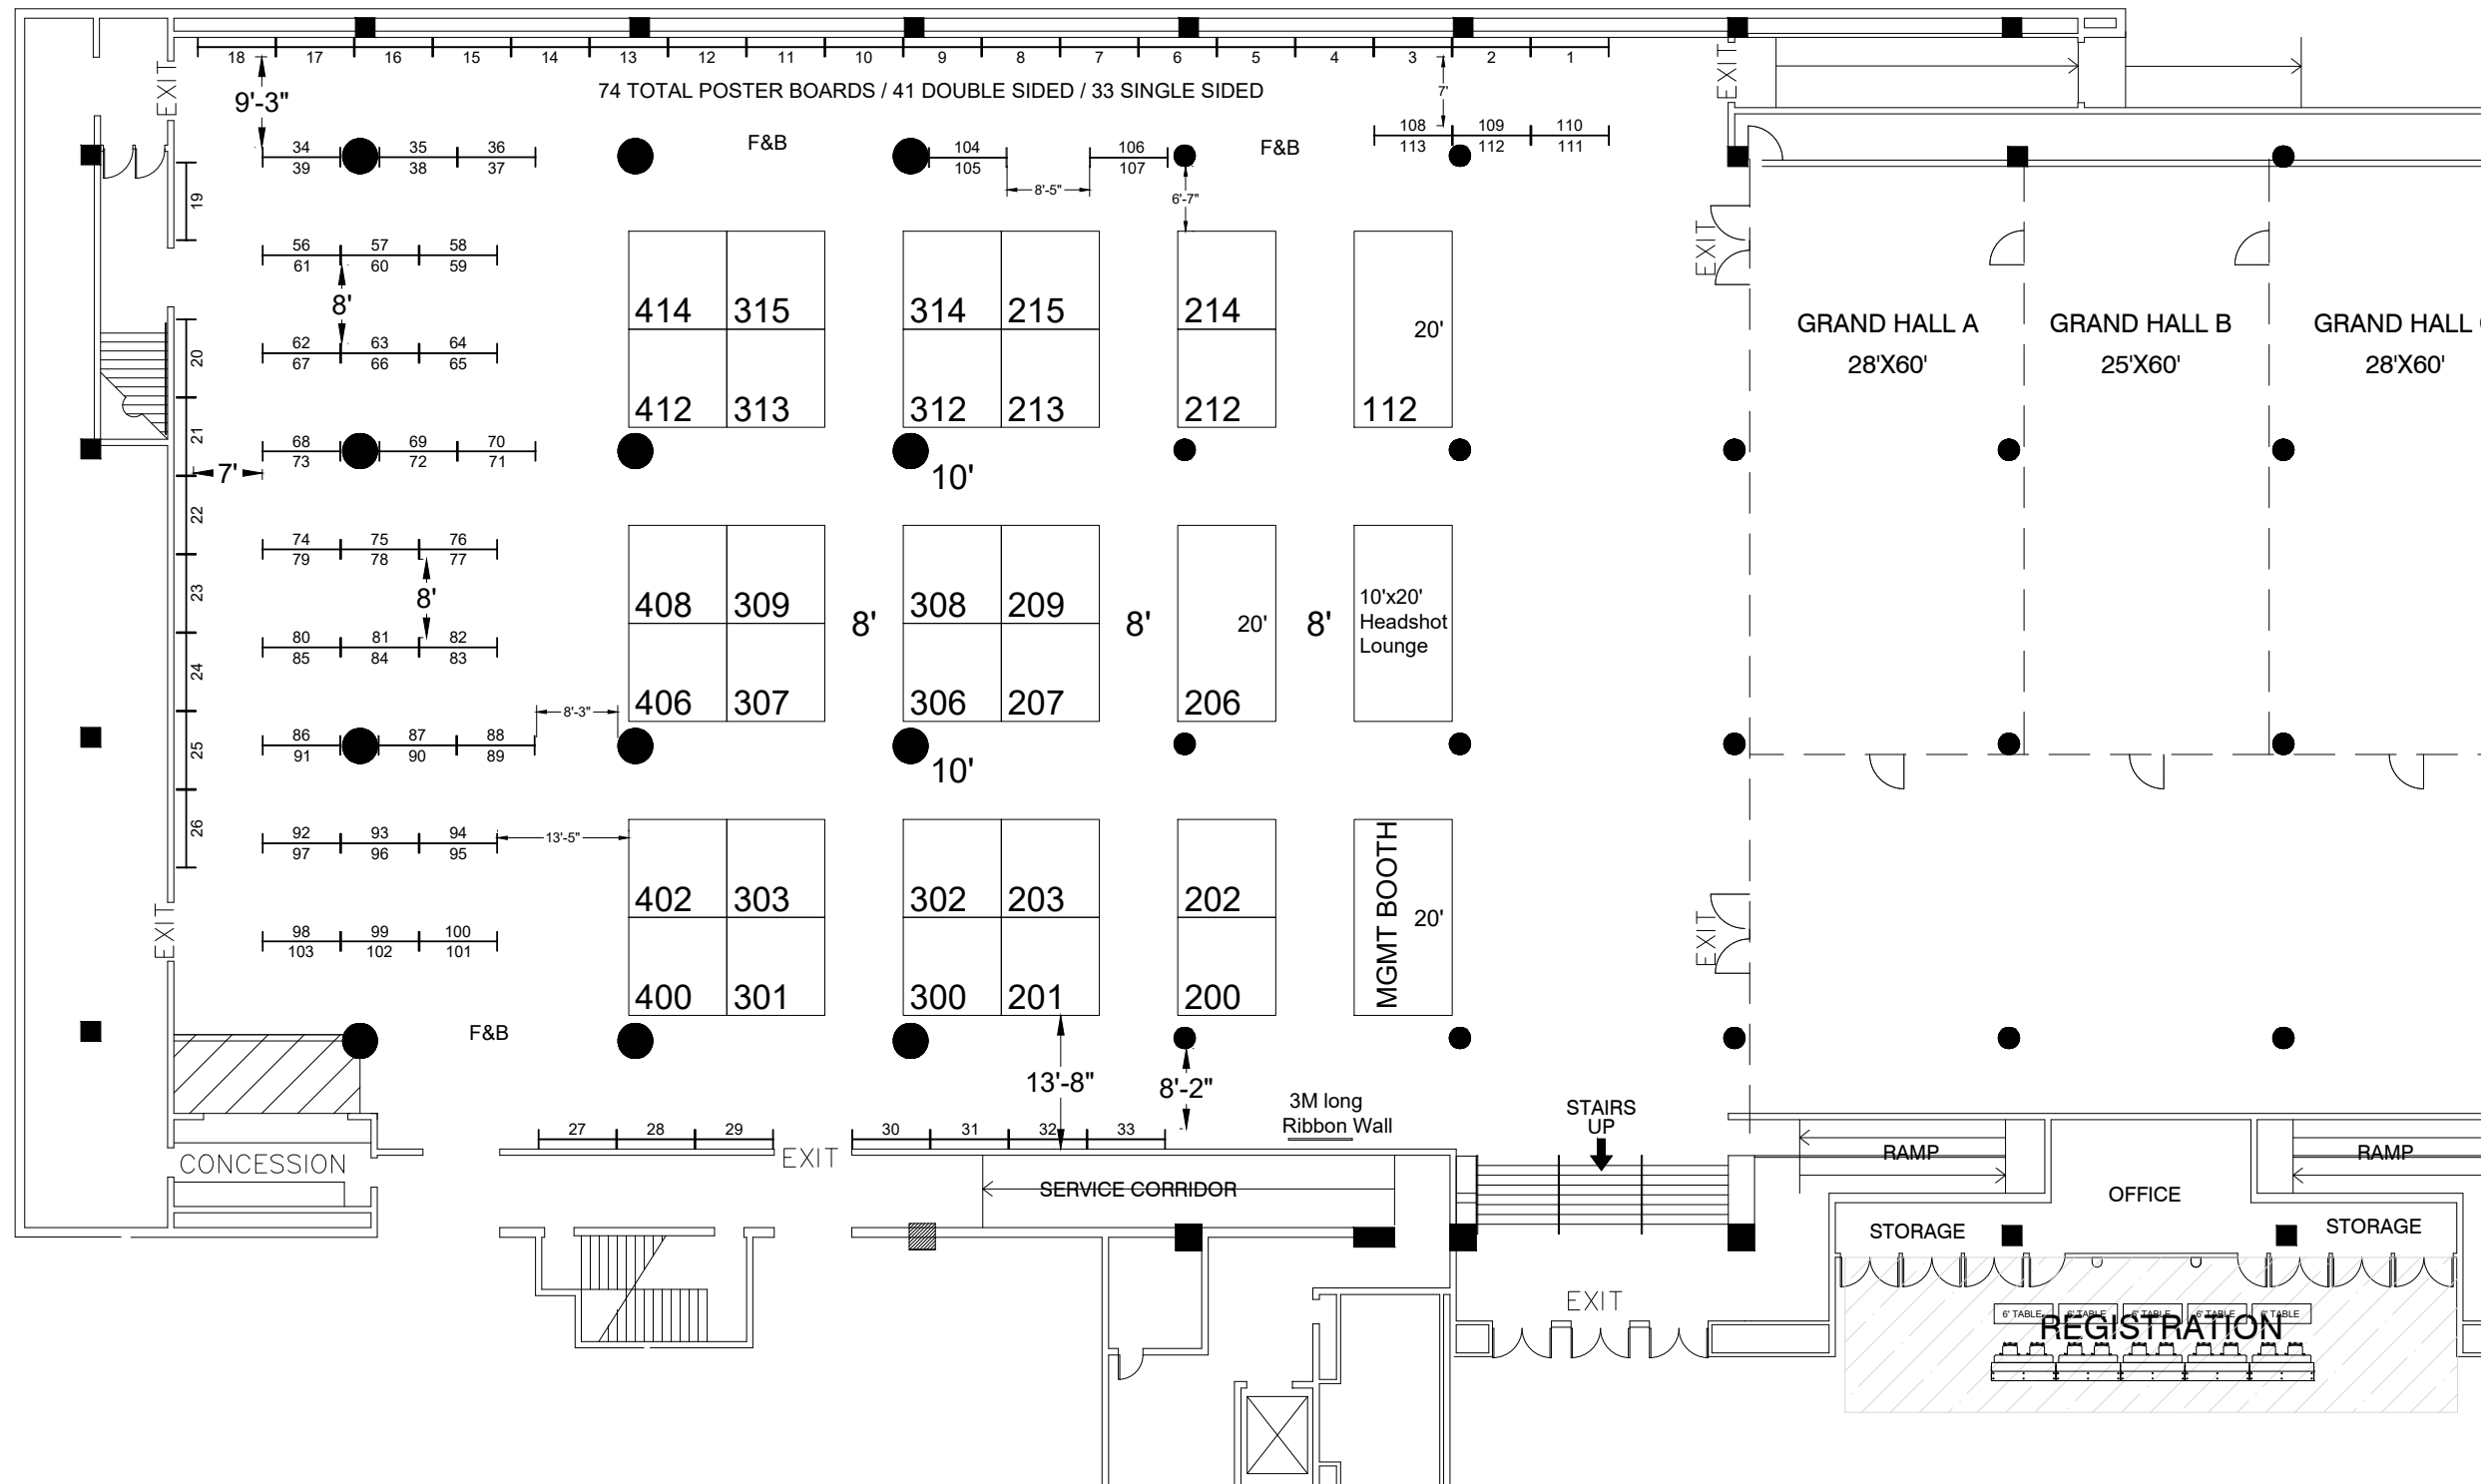

DRAWING INFO

Passport Line Item Number:
#10261375
Facility:
HYATT REGENCY ATLANTA
Facility Location:
GRAND HALL WEST
City & State:
ATLANTA, GA
Scale: CUSTOM
Project #: 523220
Acct. Sales: RILEE BRADSHAW
Acct. Mgmt.: RILEE BRADSHAW
Started: 4/27/2023
Started By: WILFRED WALLEN
Prod. Branch: ATLANTA



Disclaimer - This floor plan is preliminary and subject to change pending review and official approval by all authorities having jurisdiction. Every effort has been made to ensure the accuracy of all information contained on this floor plan. However, no warranties, either expressed or implied, are made with respect to this floor plan. If the location of building columns, utilities or other architectural components of the facility is a consideration in the construction or usage of an exhibit, it is the sole responsibility of the exhibitor to physically inspect the facility to verify all dimension and locations.
© Copyright 2023, Freeman Co. All rights reserved.

Confidential and Proprietary - the information contained herein is the proprietary information of Freeman and by accessing the information, the recipient agrees to keep the information confidential and not disclose it to any third party without the prior consent of Freeman. Recipient also agrees to only use the information for its internal evaluation purposes and for no other purpose, without the prior consent of Freeman.

File Path: C:\Vault\Designs\Projects\Assn for Public Policy Analysis & Mgmt - Fall Research Conf\APPAM2311\Event\Floor Plans\APPAM23.dwg | Tab Name: L10261375 FP