


# ASSN FOR PUBLIC POLICY ANALYSIS & MGMT - FALL RESEARCH CONF

11/09/23 - 11/11/23

HYATT REGENCY ATLANTA - GRAND HALL WEST - ATLANTA, GA

## GRAND HALL WEST

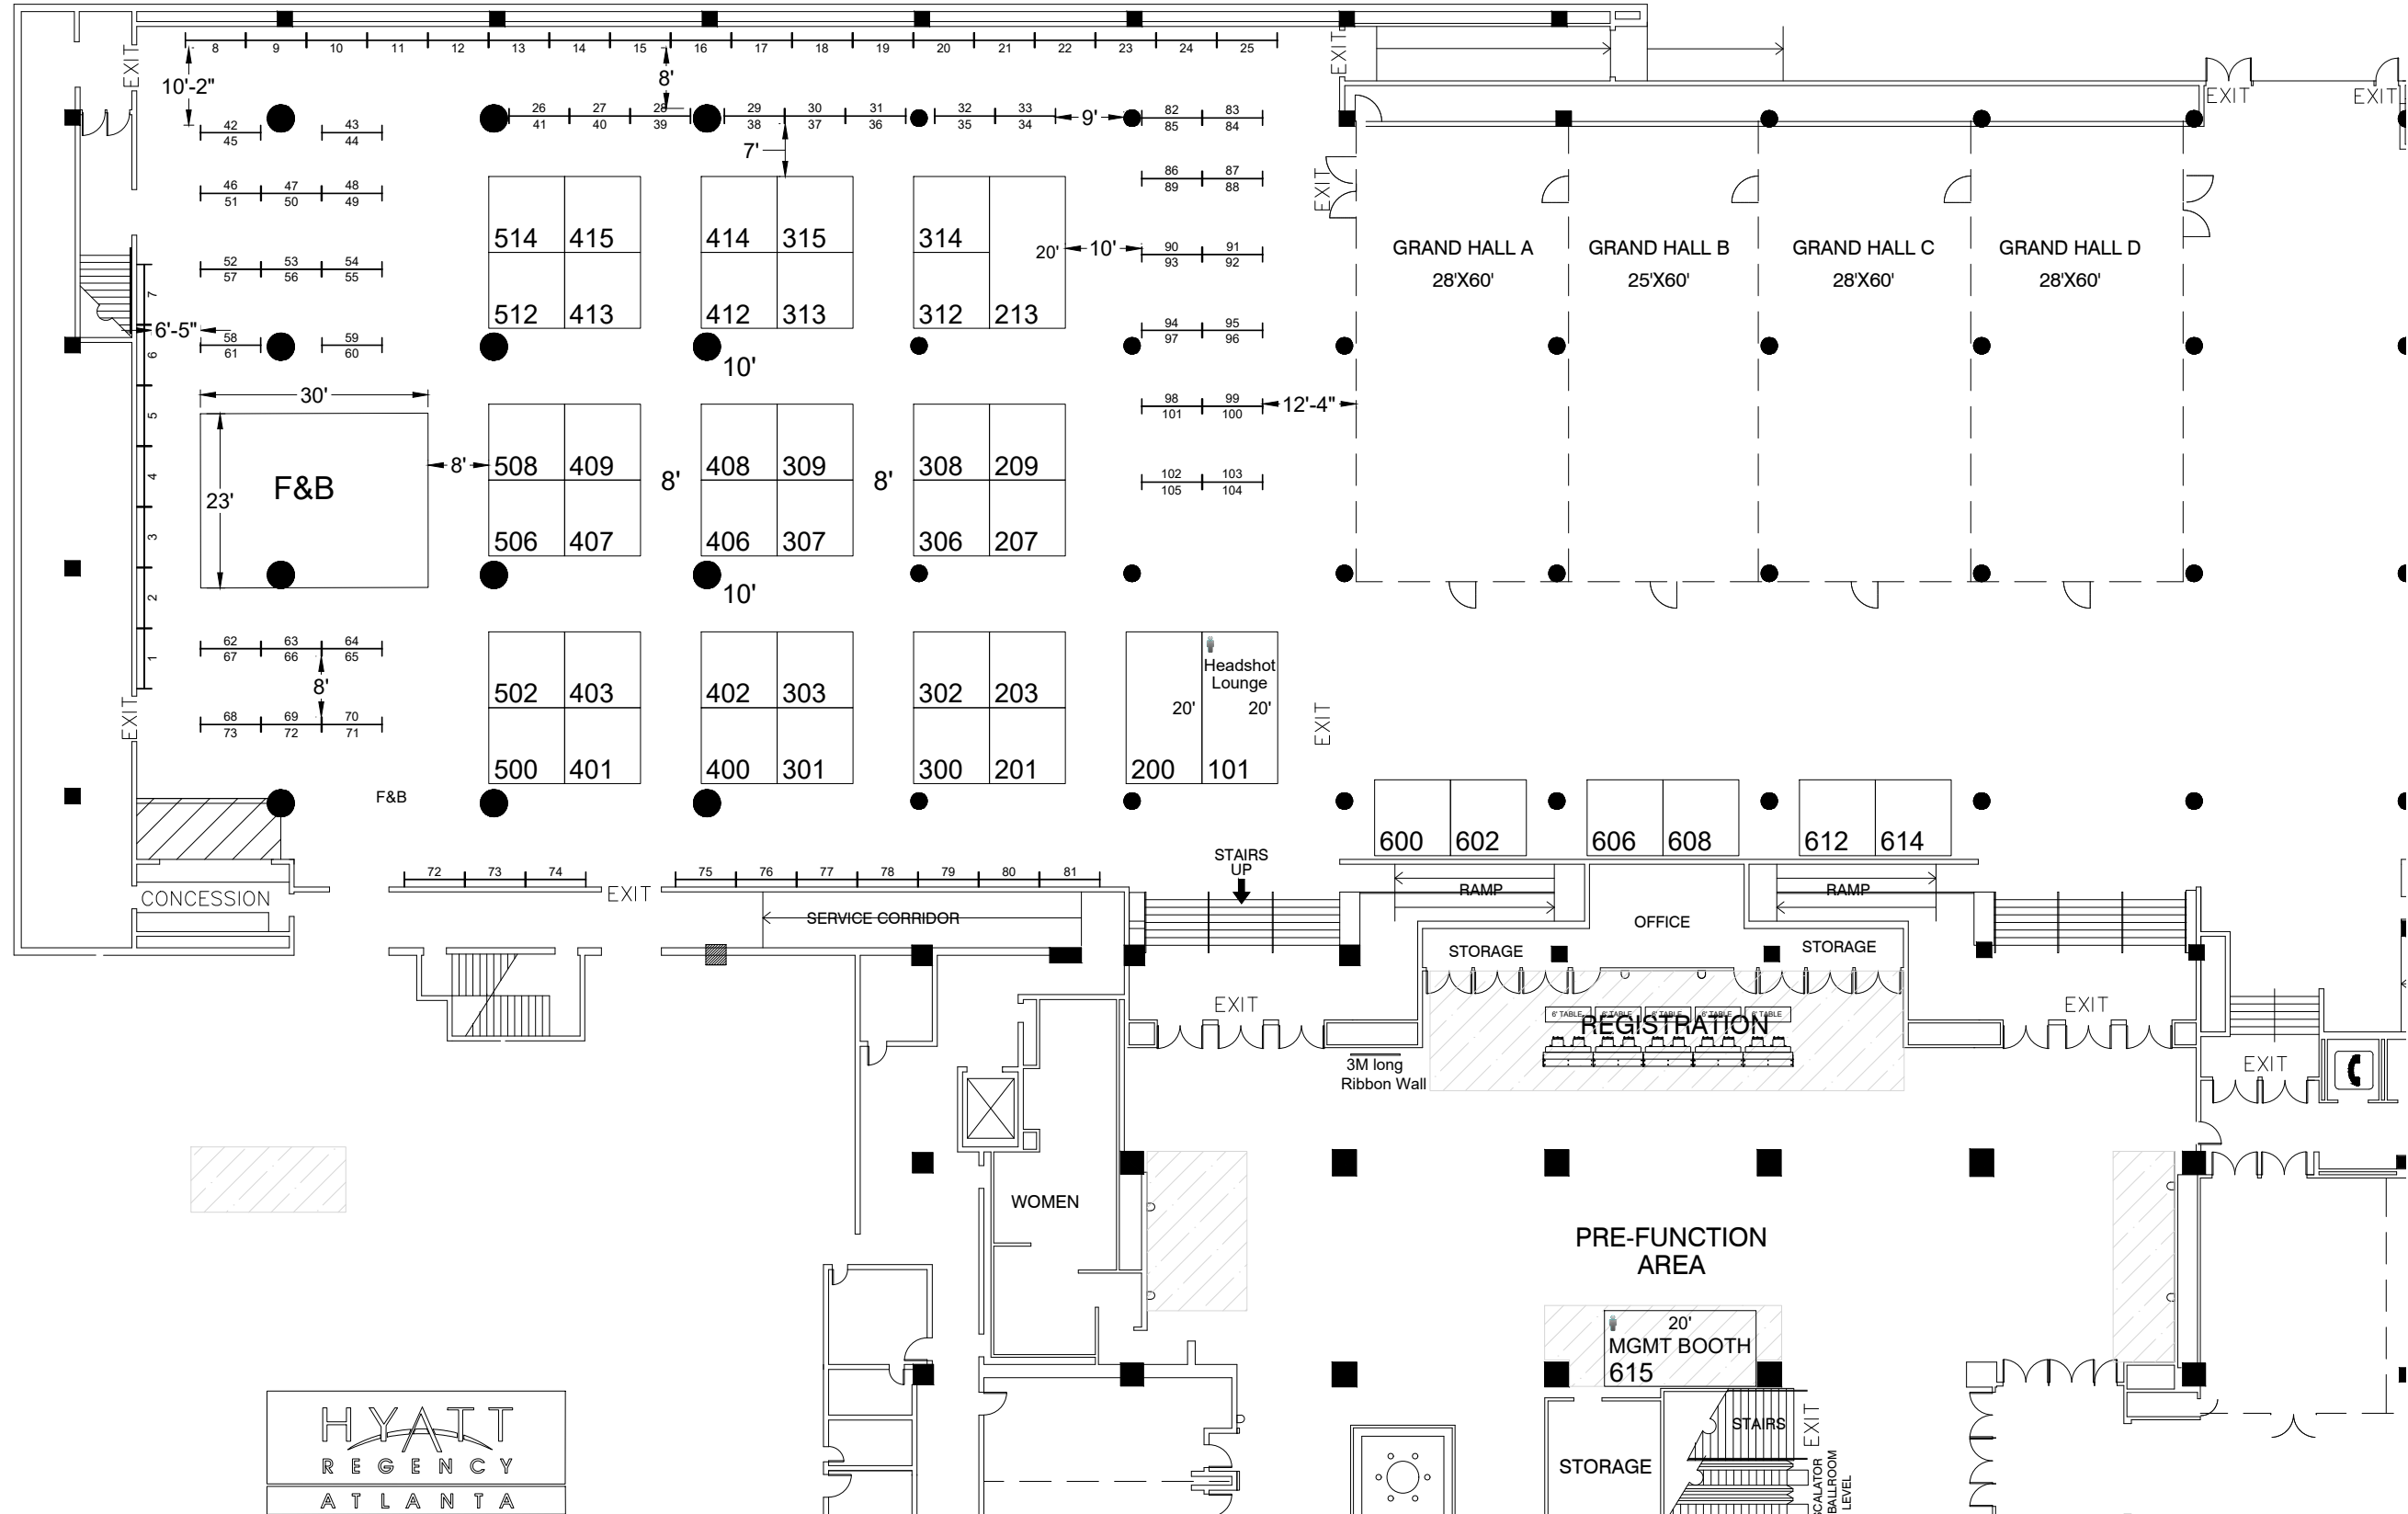

### REVISION

Date: 8/16/2023  
By: Wilfred Wallen

### BOOTH COUNT

Inventory as of 08/08/2023

Dimension	Size	Qty	SqFt
10'x10'	100	40	4,000
10'x20'	200	4	800
Totals:		44	4,800

### BLDG. LEGEND:

### DRAWING INFO

Passport Line Item Number:  
**#10261375**  
Facility:  
HYATT REGENCY ATLANTA  
Facility Location:  
GRAND HALL WEST  
City & State:  
ATLANTA, GA  
Scale: CUSTOM  
Project #: 523220  
Acct. Sales: RILEE BRADSHAW  
Acct. Mgmt.: RILEE BRADSHAW  
Started: 8/16/2023  
Started By: WILFRED WALLEN  
Prod. Branch: ATLANTA



**Disclaimer** - This floor plan is preliminary and subject to change pending review and official approval by all authorities having jurisdiction. Every effort has been made to ensure the accuracy of all information contained on this floor plan. However, no warranties, either expressed or implied, are made with respect to this floor plan. If the location of building columns, utilities or other architectural components of the facility is a consideration in the construction or usage of an exhibit, it is the sole responsibility of the exhibitor to physically inspect the facility to verify all dimension and locations.  
© Copyright 2023, Freeman Co. All rights reserved.

**Confidential and Proprietary** - the information contained herein is the proprietary information of Freeman and by accessing the information, the recipient agrees to keep the information confidential and not disclose it to any third party without the prior consent of Freeman. Recipient also agrees to only use the information for its internal evaluation purposes and for no other purpose, without the prior consent of Freeman.

File Path: C:\Vault\Designs\Projects\AAssn for Public Policy Analysis & Mgmt - Fall Research Conf\APPAM2311\Event\Floor Plans\APPAM23.dwg | Tab Name: L10261375 FP